


FIRST PRESBYTERIAN CHURCH
 344 MAIN STREET
 OSAWATOMIE, KANSAS

AN ADDITION & REMODEL TO:

REVISIONS
 10-29-08

DATE
 Oct. 6, 2008
 JOB No.
 448207
 SHEET No.

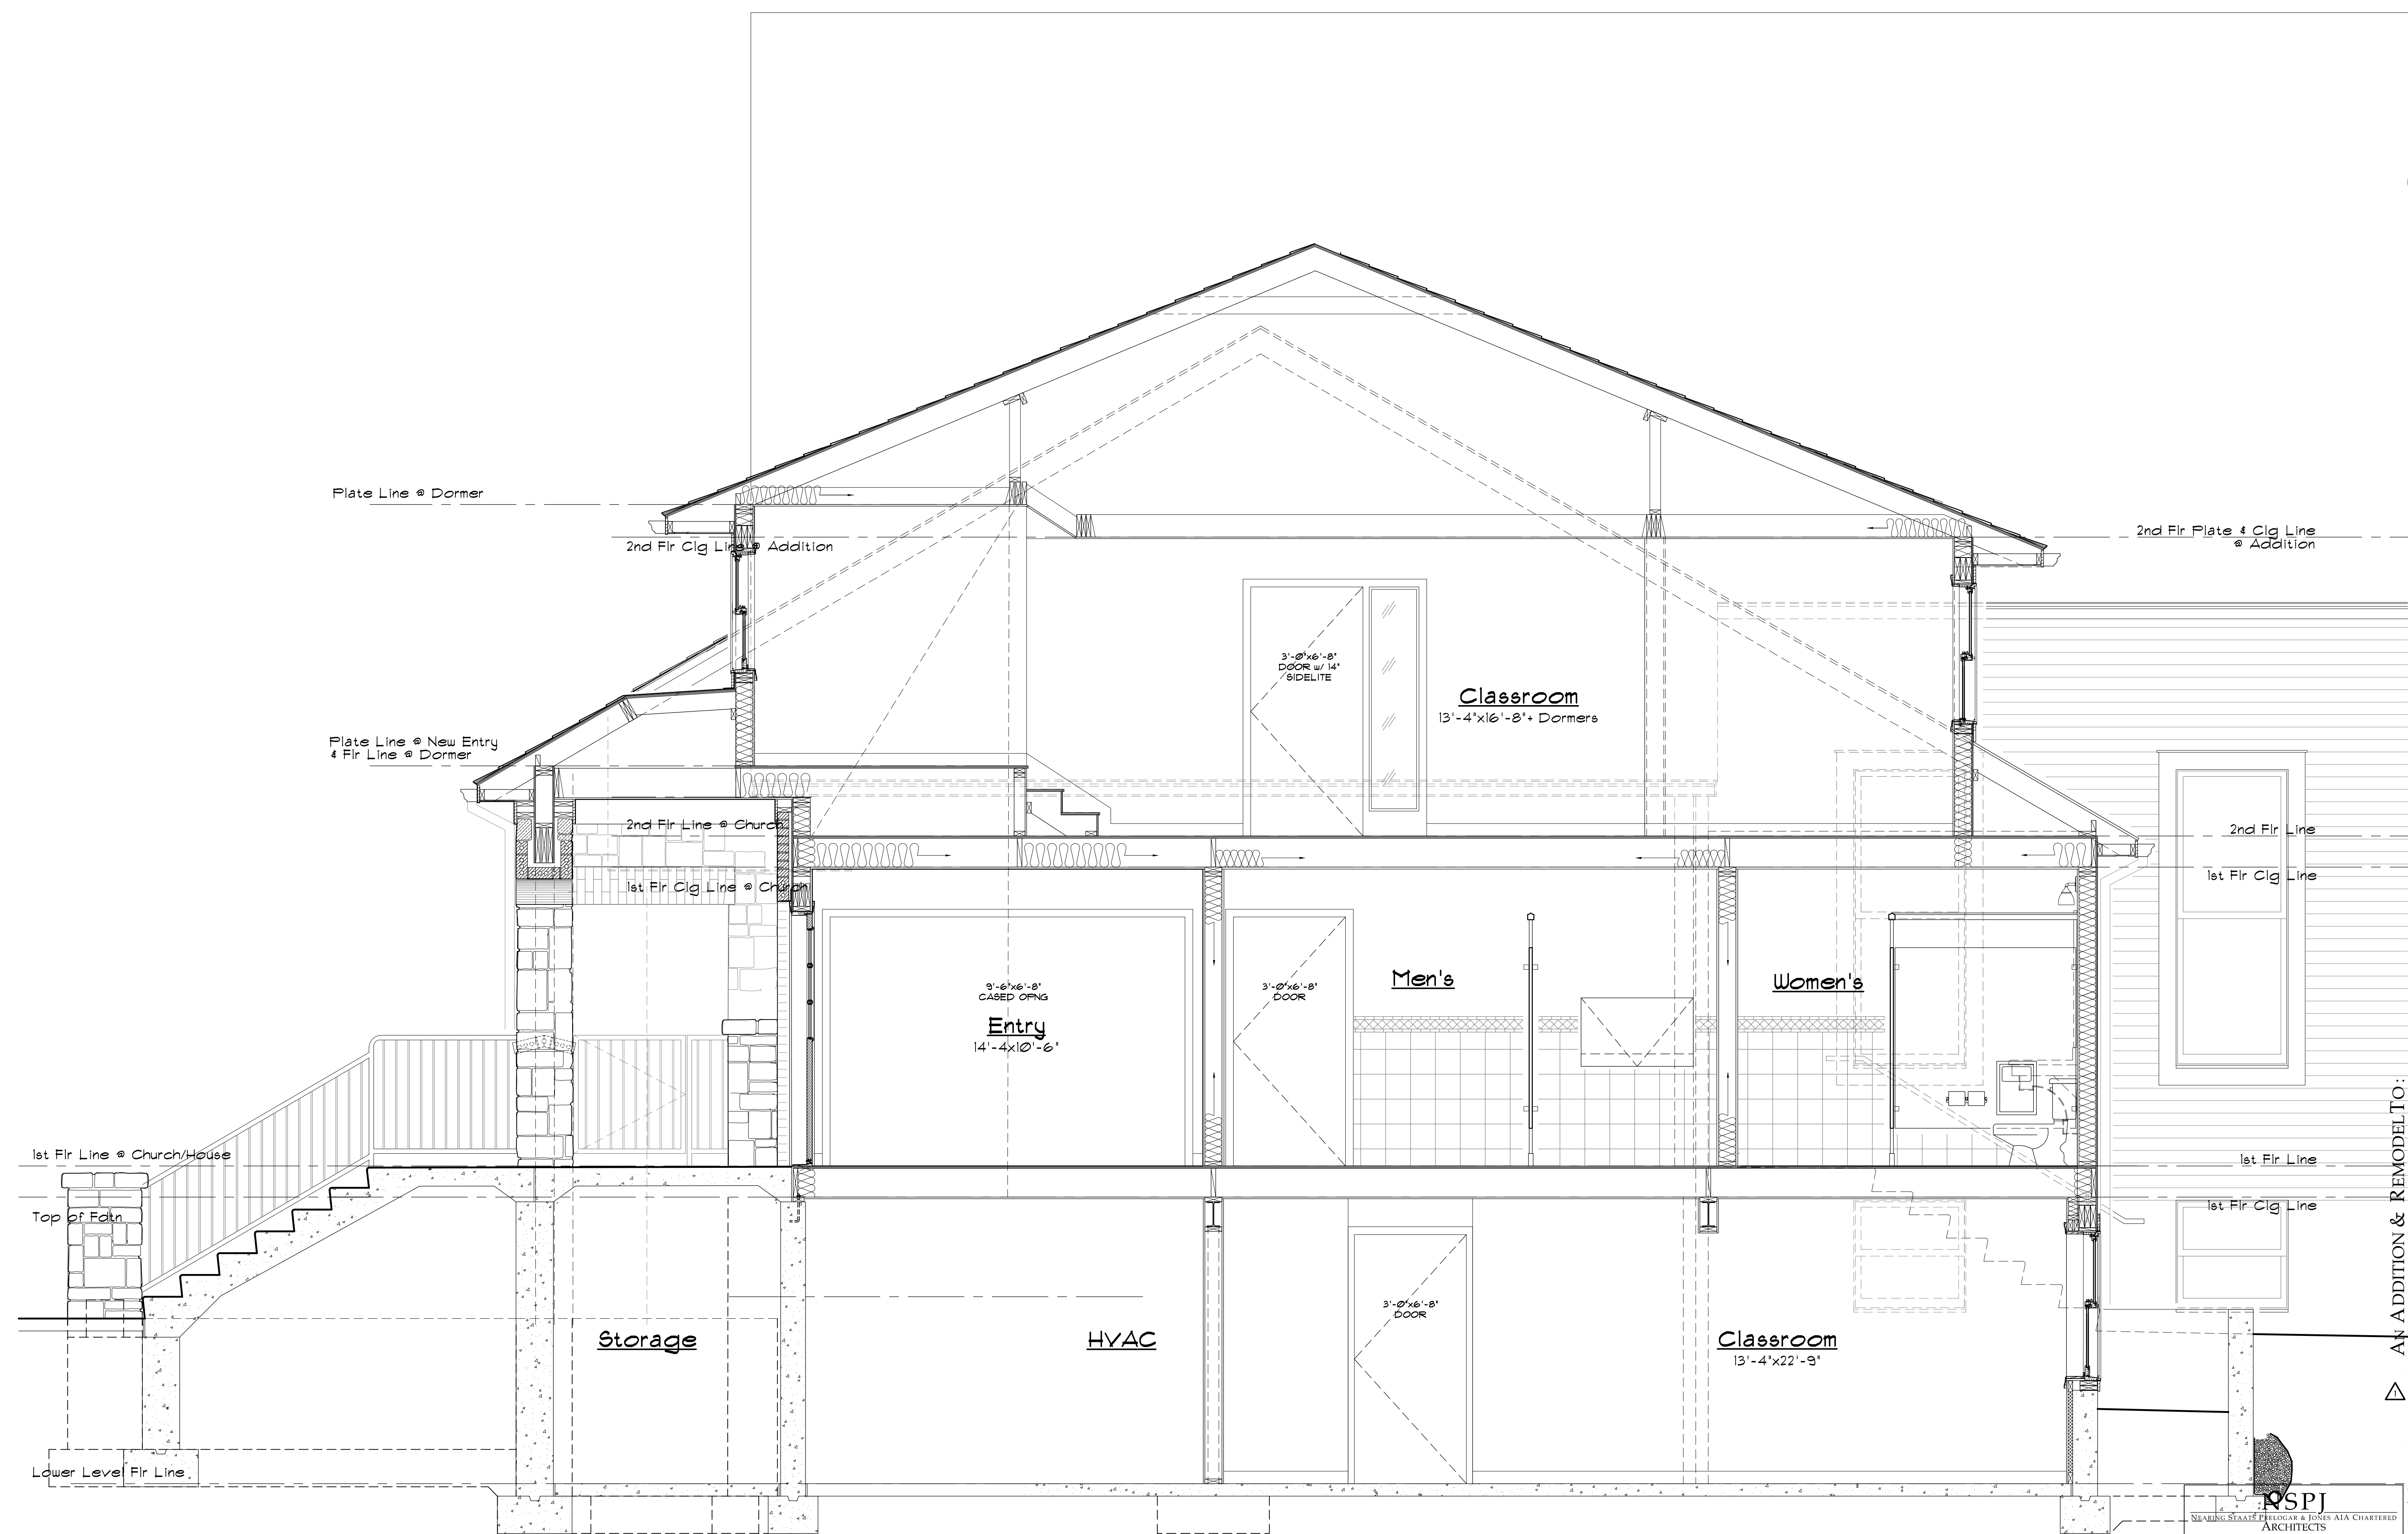

Bldg Section - Looking West
 1/2" = 1'-0" (A/1)

RSPJ
 NEARING STAATS PRELOGAR & JONES AIA CHARTERED
 ARCHITECTS
 COPYRIGHT 2008
 REPRODUCTION OF THESE PLANS IN WHOLE OR PART
 OR THE PREPARATION OF DERIVATIVE WORKS
 THEREOF WITHOUT THE WRITTEN PERMISSION OF
 NEARING, STAATS, PRELOGAR & JONES IS PROHIBITED.

H:\448207-1st Presb Church\4482-plan.dwg, 11/10/2008 12:21:18 PM, pstaats, © NSPJ Architects