


FIRST PRESBYTERIAN CHURCH
 344 MAIN STREET
 OSAWATOMIE, KANSAS

AN ADDITION & REMODEL TO:
 REVISIONS 10-29-08

DATE Oct. 6, 2008
 JOB No. 448207
 SHEET No.

NSPJ
 NEARING STAATS PRELOGAR & JONES AIA CHARTERED
 ARCHITECTS
 COPYRIGHT 2008
 REPRODUCTION OF THESE PLANS IN WHOLE OR PART
 OR THE PREPARATION OF DERIVATIVE WORKS
 THEREOF WITHOUT THE WRITTEN PERMISSION OF
 NEARING, STAATS, PRELOGAR & JONES IS PROHIBITED.

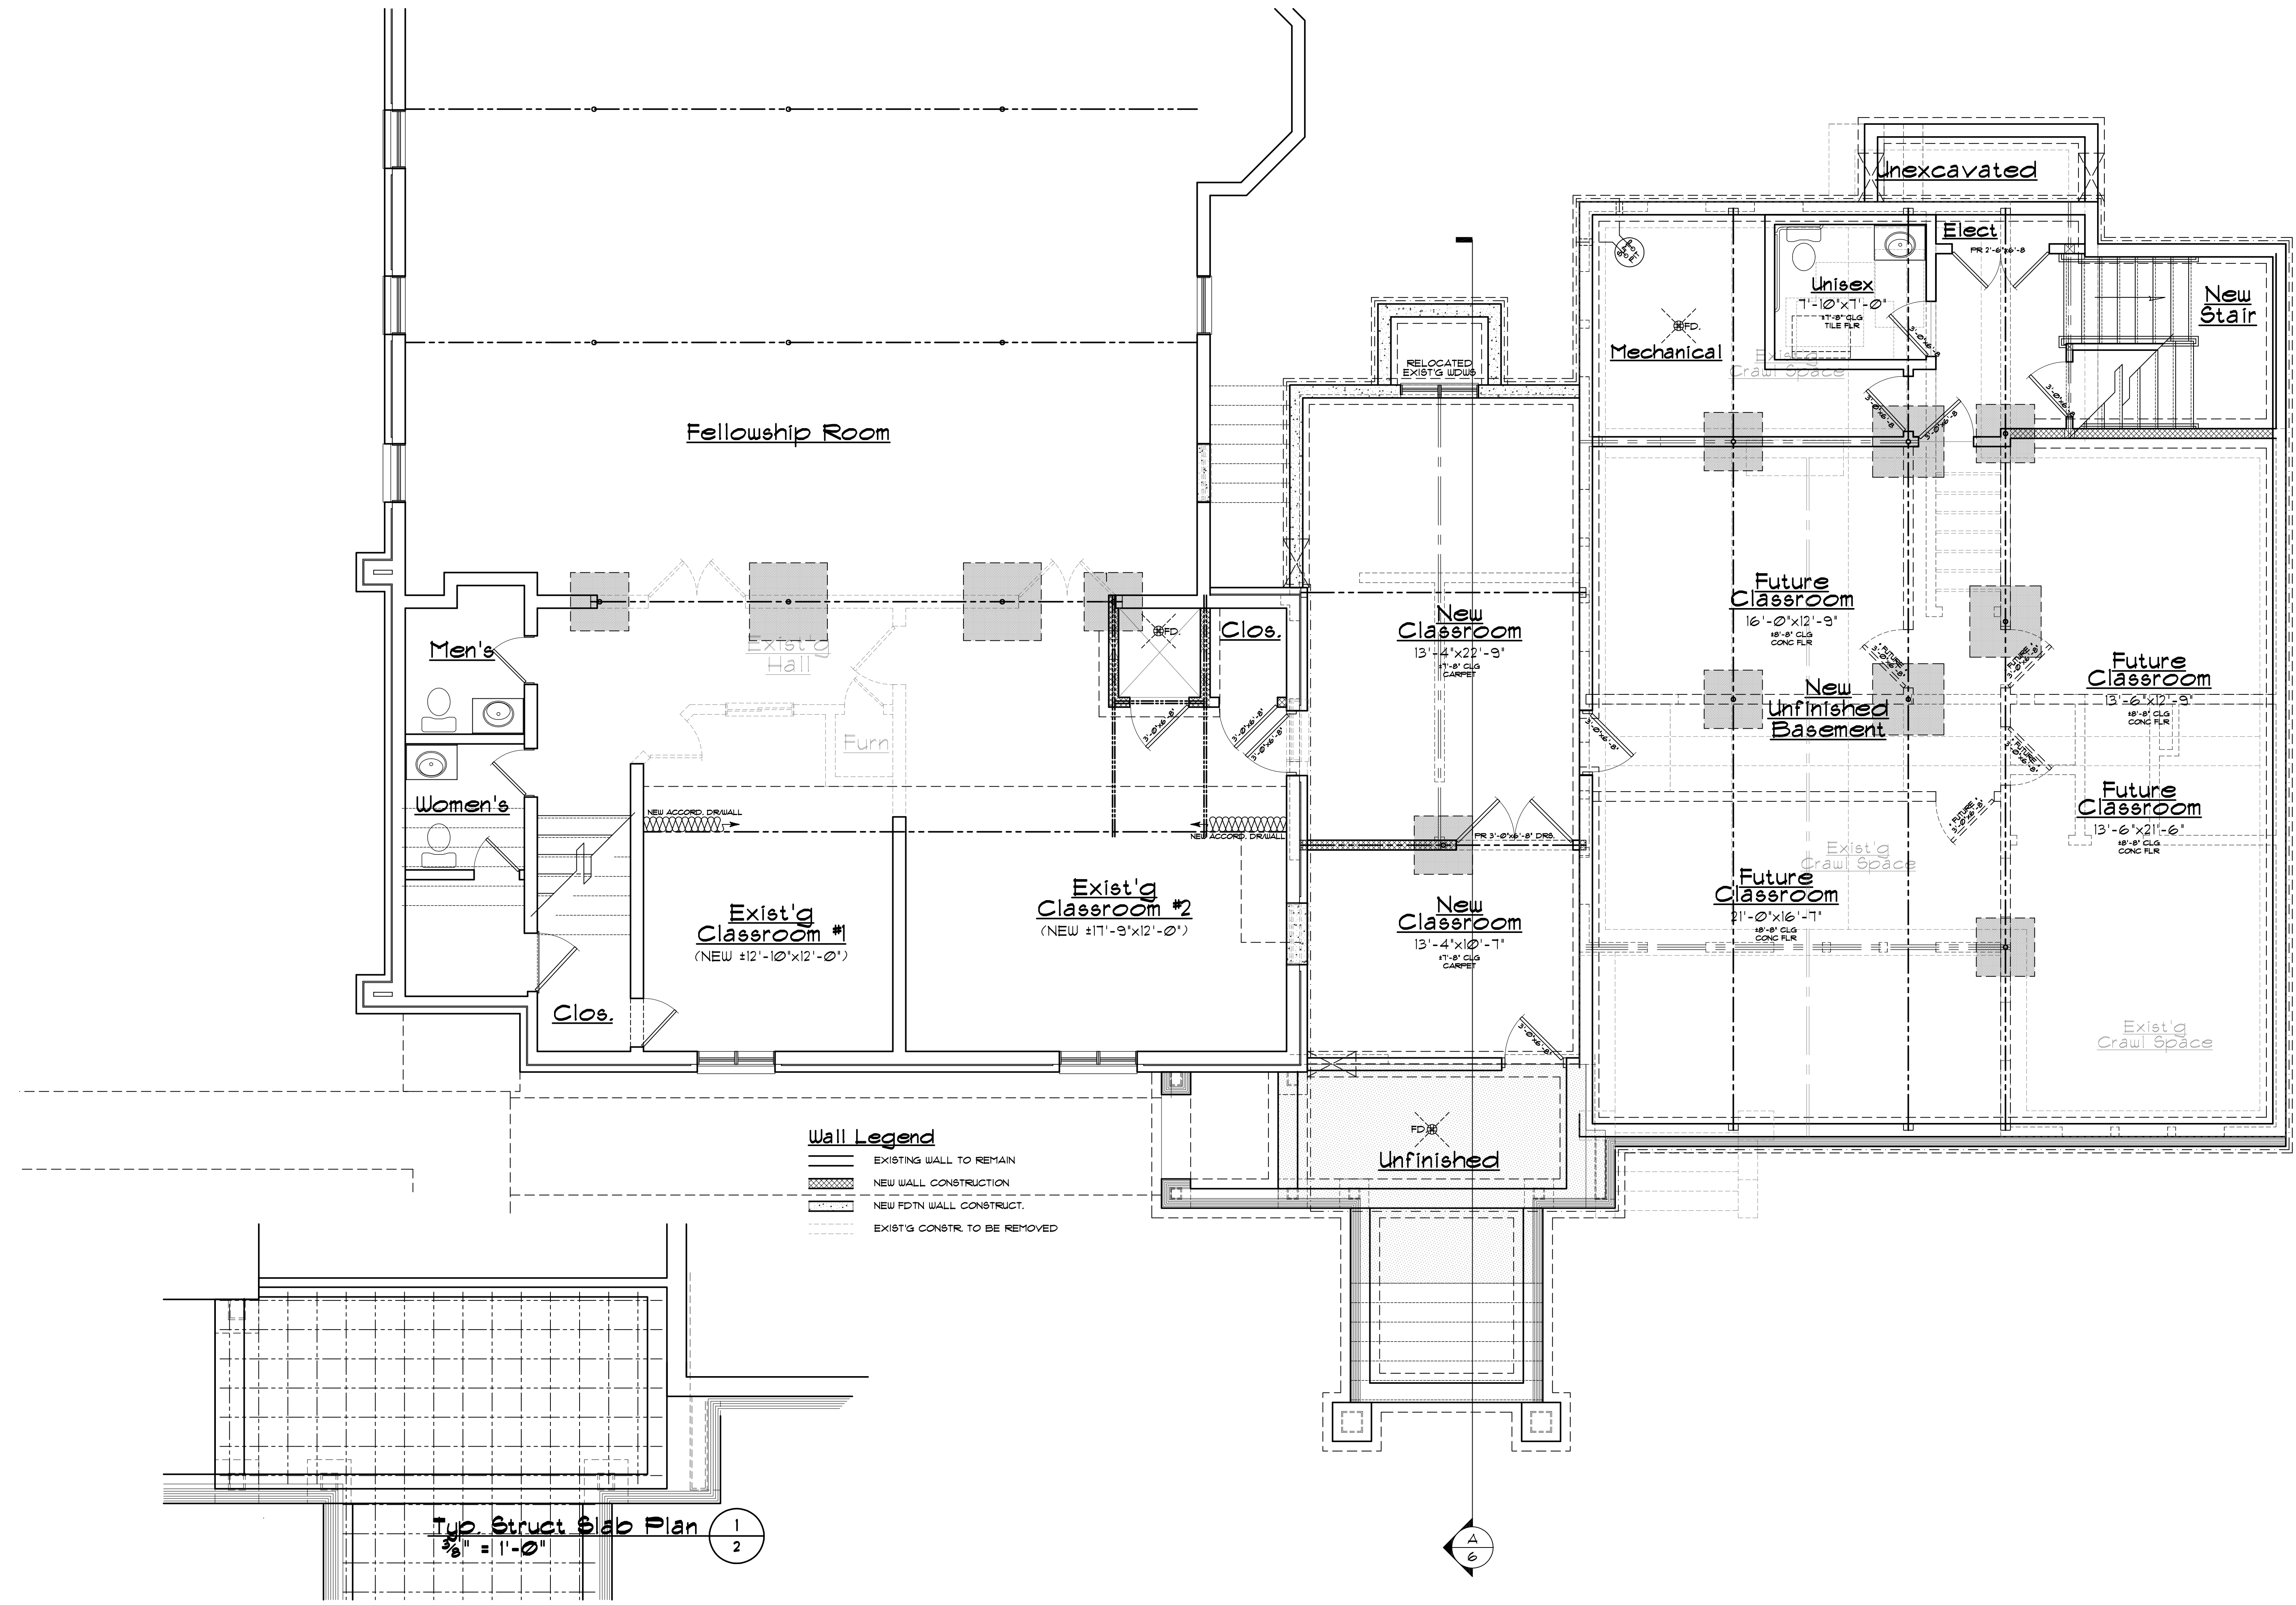

Partial Lower Level Plan
 1/4" = 1'-0" Approx. Addition Area = 341 sqft.
 NORTH

H:\448207-1st Presb Church\4482-plan.dwg, 11/10/2008 11:55:28 AM, psstans, © NSPJ Architects